


## Pit Detail for CA Air Powered Dock Leveler

For levelers equipped with limit switch only:  
Set 3/4" conduit and recessed weatherproof 4" x 4" junction box with gasketed cover (by others) before concrete pour.

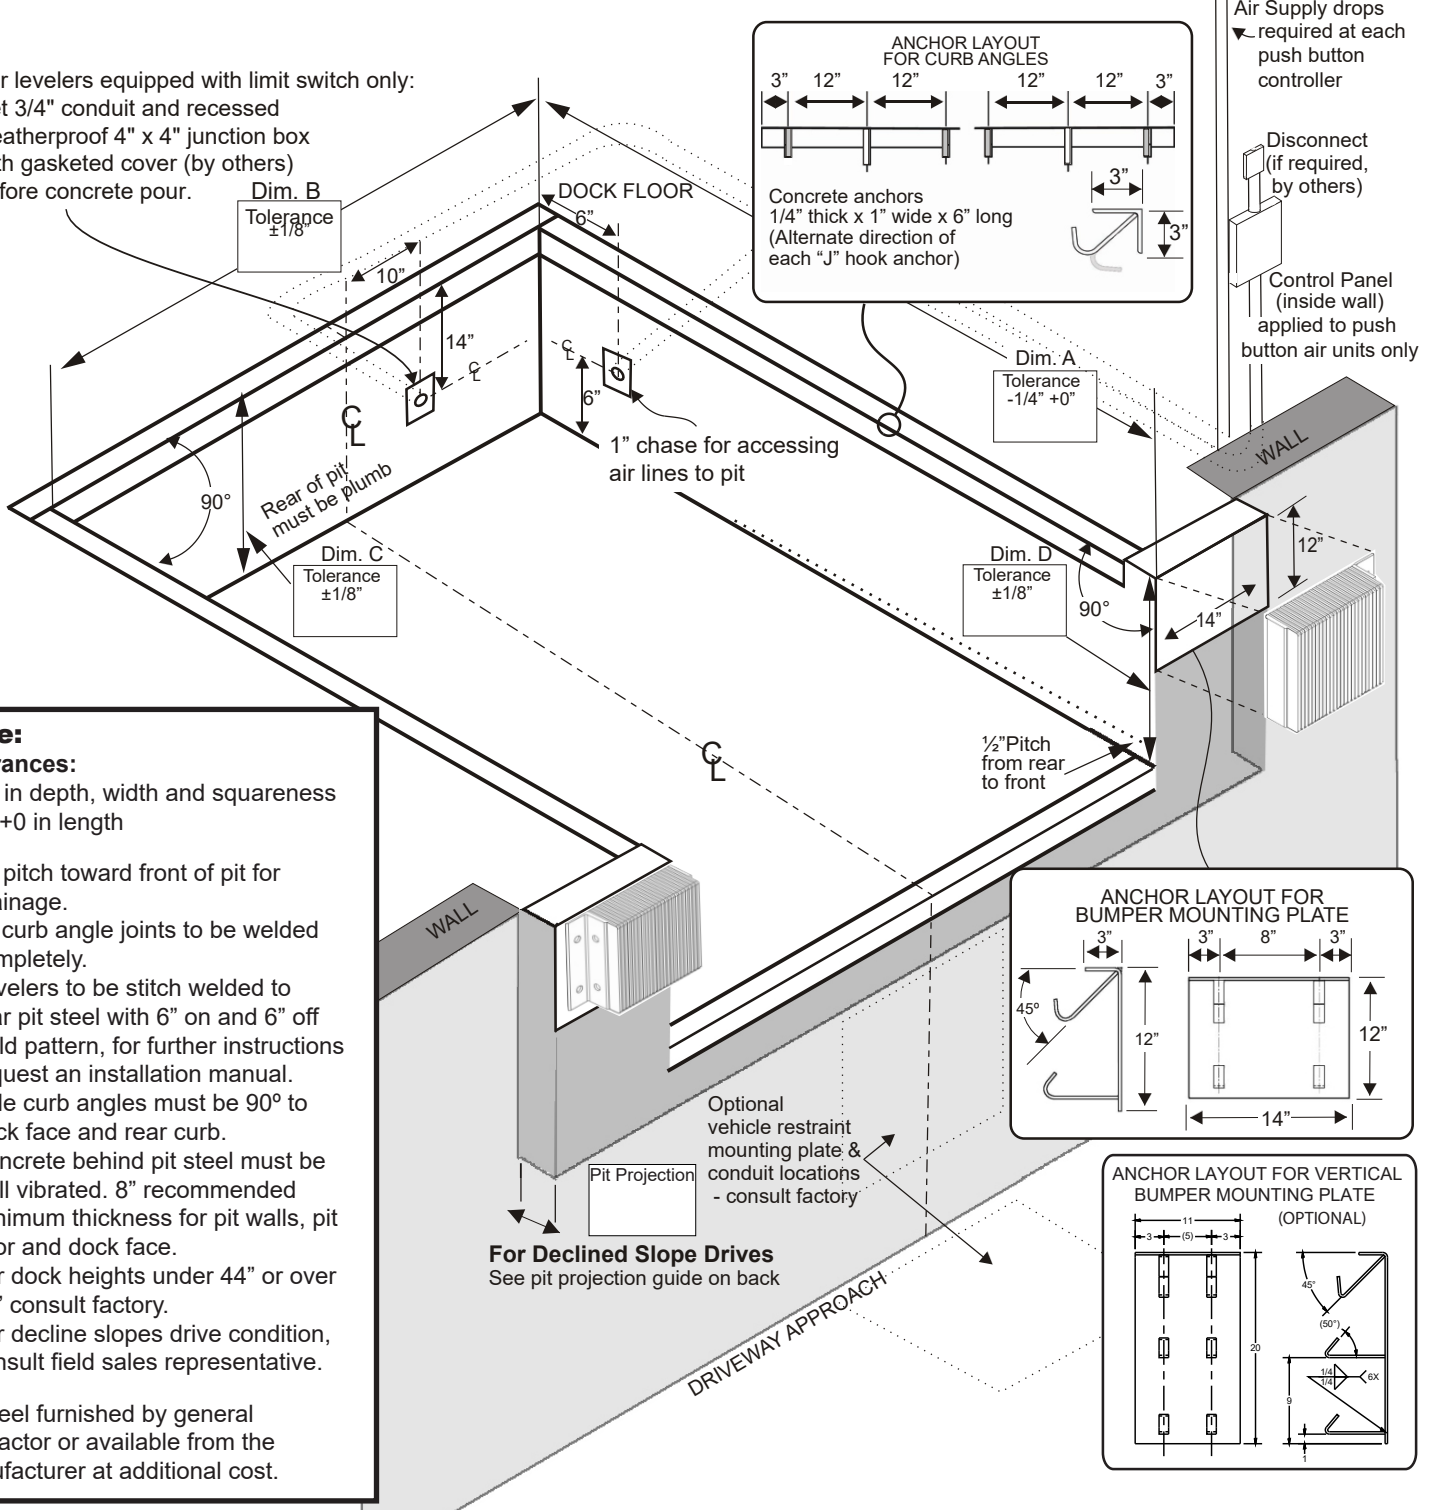

- Note:**  
**Tolerances:**  
±1/8" in depth, width and squareness  
-1/4" +0 in length
- 1/2" pitch toward front of pit for drainage.
  - All curb angle joints to be welded completely.
  - Levelers to be stitch welded to rear pit steel with 6" on and 6" off weld pattern, for further instructions request an installation manual.
  - Side curb angles must be 90° to dock face and rear curb.
  - Concrete behind pit steel must be well vibrated. 8" recommended minimum thickness for pit walls, pit floor and dock face.
  - For dock heights under 44" or over 52" consult factory.
  - For decline slopes drive condition, consult field sales representative.

Pit steel furnished by general contractor or available from the manufacturer at additional cost.

**For Declined Slope Drives**  
See pit projection guide on back

Customer:	
Job:	
Location:	
Qty:	
Model/Size:	
Capacity:	
Represented By:	
Sales Representative:	

<b>Certified For Construction</b>	
By:	
Date:	
Company:	
City & State:	
Voltage/Phase:	
Drawing#:	

Pit dimensional tolerances are  $\pm 1/8$ " depth, width and squareness.  $-1/4$ " +0" in length.  
 McGuire/Systems, LLC assume no liability for deviations beyond this tolerance.

Dimensions below are for CA series air powered pit style levelers.								
	Contractors Bill of Material				Nominal Pit Dimensions			
	Curb Angles 1/4" x 3" x 3"			Mounting Plates 1/4" Thick	Dim. "A" Length	Dim. "B" Width	Dim. "C" Depth (rear)	Dim. "D" Depth (Front)
	Front (Qty 1)	Rear (Qty 1)	Side (Qty 2)	Bumper Plates (Qty 2)				
6' x 6'	74"	80"	60"	3" x 12" x 14"	63"	74"	19 1/2"	20"
6.5' x 6'	80"	86"	60"	3" x 12" x 14"	63"	80"	19 1/2"	20"
7' x 6'	85"	91"	60"	3" x 12" x 14"	63"	85"	19 1/2"	20"
6' x 8'	74"	80"	84"	3" x 12" x 14"	87"	74"	19 1/2"	20"
6.5' x 8'	80"	86"	84"	3" x 12" x 14"	87"	80"	19 1/2"	20"
7' x 8'	85"	91"	84"	3" x 12" x 14"	87"	85"	19 1/2"	20"
6' x 10'	74"	80"	108"	3" x 12" x 14"	111"	74"	19 1/2"	20"
6.5' x 10'	80"	86"	108"	3" x 12" x 14"	111"	80"	19 1/2"	20"
7' x 10'	85"	91"	108"	3" x 12" x 14"	111"	85"	19 1/2"	20"

**Optional Bumper Plates - in lieu of above**




- 3" x 11" wide x 20" high (Qty 2)
- 3" x 11" wide x 24" high (Qty 2)
- Other Bumper Embed \_\_\_\_\_ (Qty 2)

**Pit Projection Guide for Decline Slope Driveways**

Percentage of Grade = $\frac{\text{Rise of Driveway}}{\text{Driveway Length}}$	% of Driveway Grade	0%	1%	2%	3%	4%	5%	6%	7%	8%	9%	10%
		Pit Projection *Excludes Bumper Projection	0"	3"	4"	5"	6"	7"	8"	9"	10"	11"

**Note:** Projection of pit may require modifications to seals and shelters.  
 Coordinate with supplier if required.

**Bumper Layout**

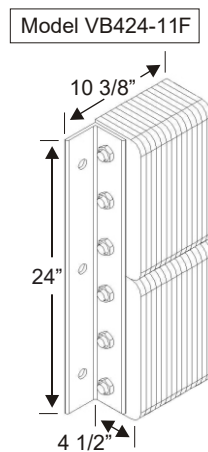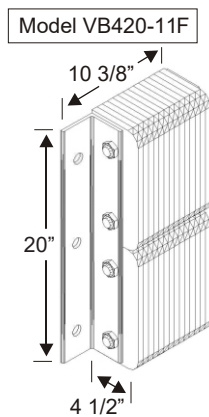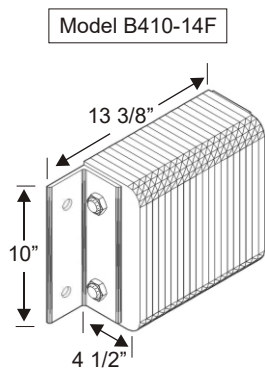

**Bumper Consideration**

- |   |   |   |  |
|---|---|---|--|
| <ul style="list-style-type: none"> <li><input type="checkbox"/> 2 Model B410-14F laminated bumpers</li> <li><b>Standard on CA</b></li> <li><input type="checkbox"/> Optional - 6" Projection</li> <li><input type="checkbox"/> Optional - Steel Face</li> </ul> | <ul style="list-style-type: none"> <li><input type="checkbox"/> 2 Model VB420-11F laminated bumpers</li> <li><input type="checkbox"/> Optional - 6" Projection</li> <li><input type="checkbox"/> Optional - Steel Face</li> </ul> | <ul style="list-style-type: none"> <li><input type="checkbox"/> 2 Model VB424-11F laminated bumpers</li> <li><input type="checkbox"/> Optional - 6" Projection</li> <li><input type="checkbox"/> Optional - Steel Face</li> </ul> | <ul style="list-style-type: none"> <li><input type="checkbox"/> Other Bumper: _____</li> <li>_____</li> <li>_____</li> </ul> |
|---|---|---|--|

A continuing product improvement process is in effect at Systems, LLC. We reserve the right to make product changes without prior notice.

McGuire • Division of Systems, LLC • W194 N11481 McCormick Dr. • Germantown, WI 53022  
 Phone: (800) 643-5424 • Email: sales@wbMcGuire.com • www.wbMcGuire.com